




HATCH CONSTRUCTION - DETAIL

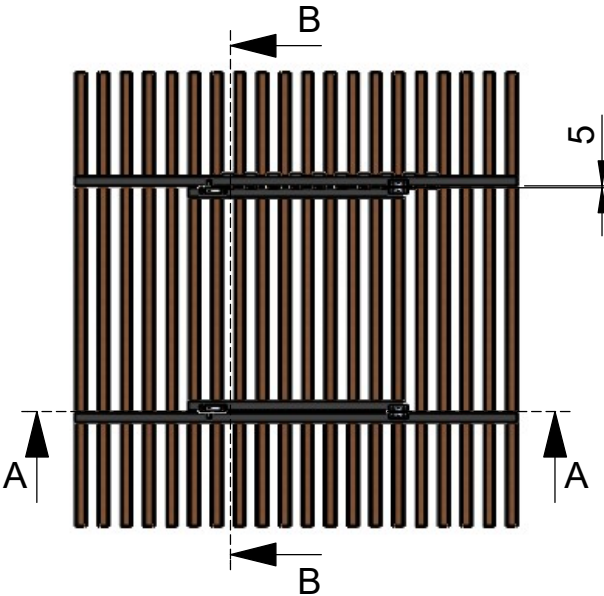


TOP VIEW CLOSED
SCALE 1:20

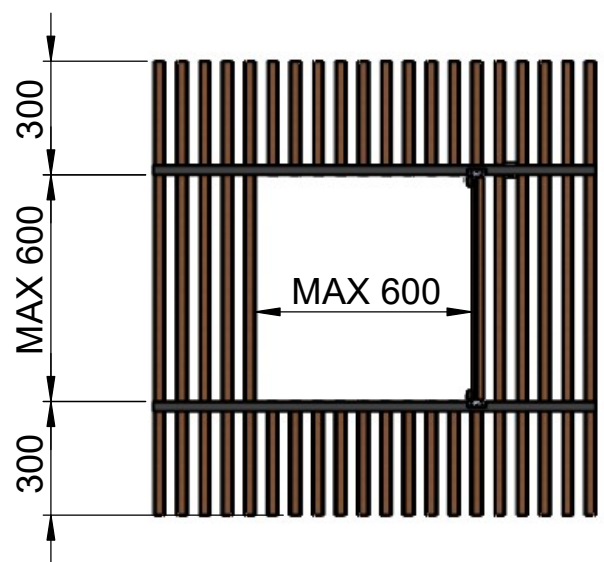


TOP VIEW OPEN
SCALE 1:20

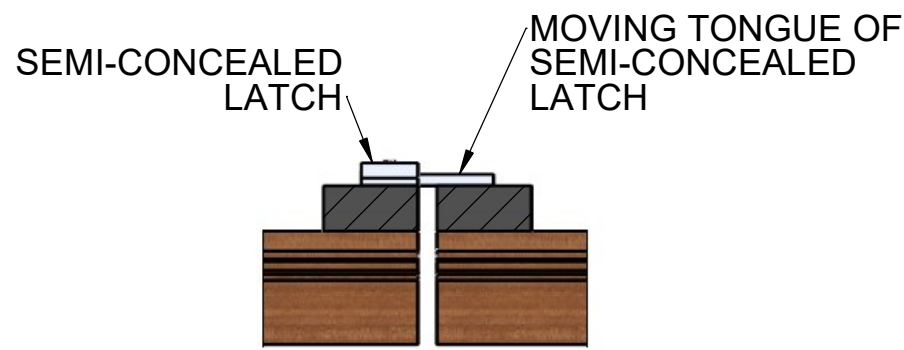


SECTION B-B
SCALE 1:2

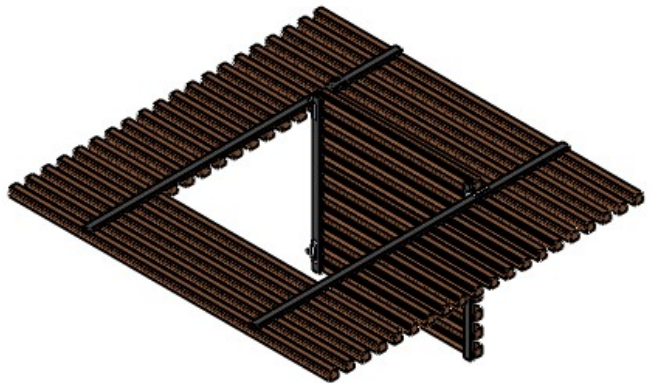


ISOMETRIC VIEW
OPEN

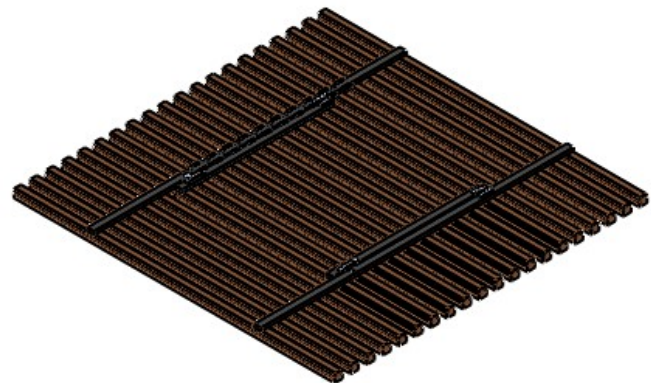


ISOMETRIC VIEW
CLOSED

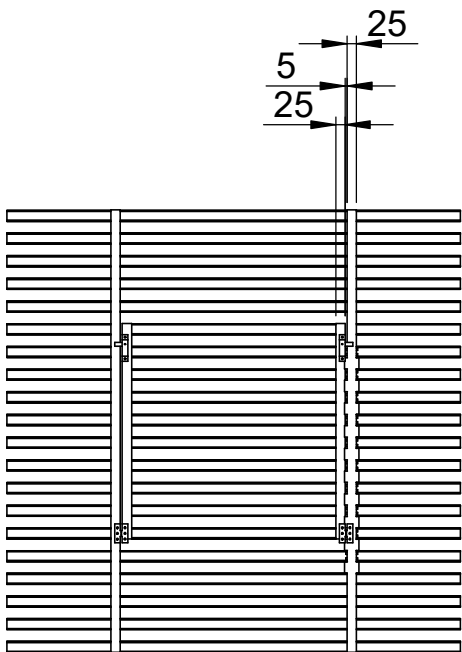


HINGE & LATCH LAYOUT
SCALE 1:20

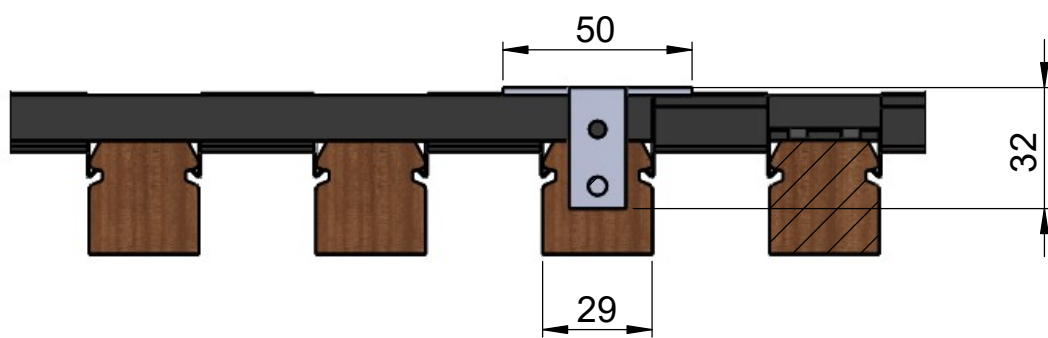

SECTION A-A
SCALE 1:2

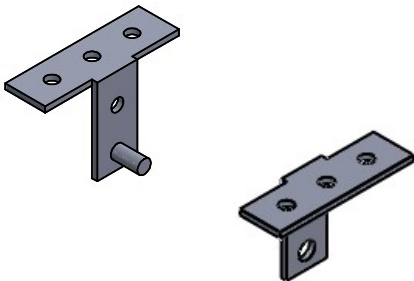

HINGES
SCALE 1:2

SHEET SIZE A3	MORTLOCK TIMBER		PROJECT: PROPLANK HATCH		UNLESS IDENTIFIED OTHERWISE, INFORMATION AND REPRESENTATIONS ON THIS DRAWING ARE THE INTELLECTUAL PROPERTY OF MORTLOCK TIMBER AND CANNOT BE COPIED WITHOUT PERMISSION. ALL RIGHTS INCLUDING USE ARE RESERVED.	
			DWG TITLE: CONSTRUCTION DETAILS		SCALE: 1:20	
	DRAWN: C.DONA		DATE: 27/05/2020		DRAWING NUMBER MT-C-002-1	
	1800 953 004 www.mortlock.com.au		SHEET 1 OF 1		REV 0	