


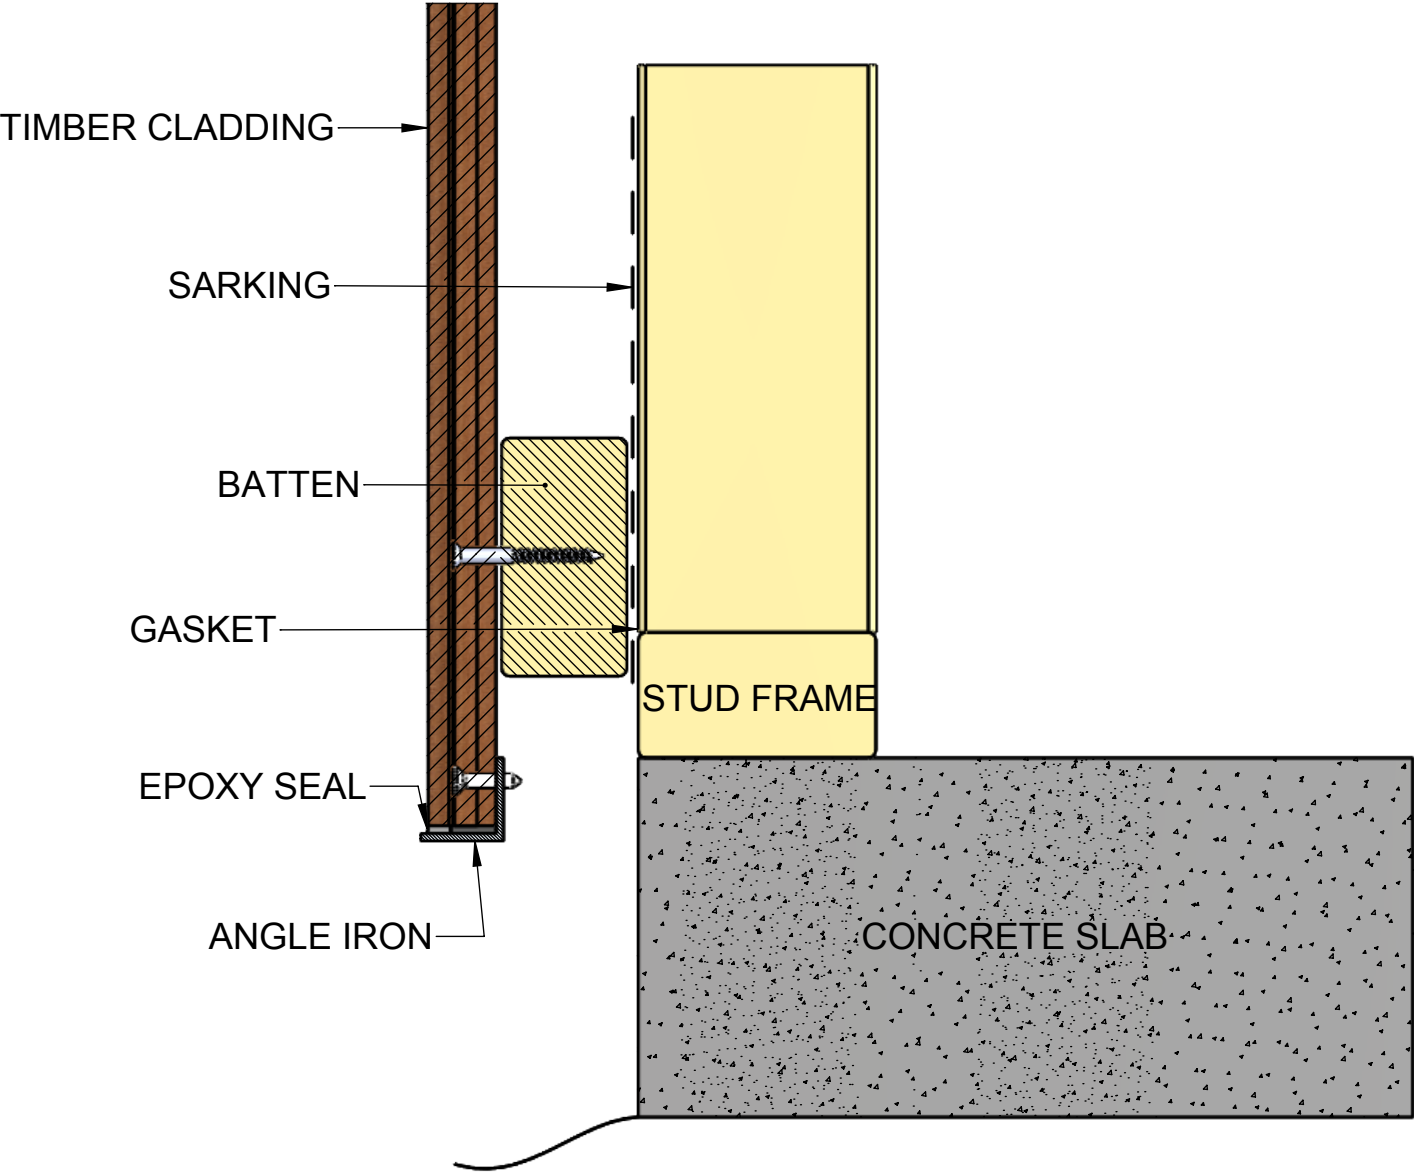

BATTEN CONSTRUCTION - END STOP DETAIL

BOTTOM EDGE DETAIL



SECTION C-C

<div>MORTLOCK TIMBER</div> <div></div> <div>1800 953 004 www.mortlock.com.au</div>	SHEET SIZE A3	PROJECT: -		UNLESS IDENTIFIED OTHERWISE, INFORMATION AND REPRESENTATIONS ON THIS DRAWING ARE THE INTELLECTUAL PROPERTY OF MORTLOCK TIMBER AND CANNOT BE COPIED WITHOUT PERMISSION. ALL RIGHTS INCLUDING USE ARE RESERVED.			
		DWG TITLE: CONSTRUCTION DETAILS					
		DRAWN: C.DONA DATE: 29/04/2020		SCALE: 1:2			
		SHEET 8 OF 9		DRAWING NUMBER MT-C-001-2		REV 0	